
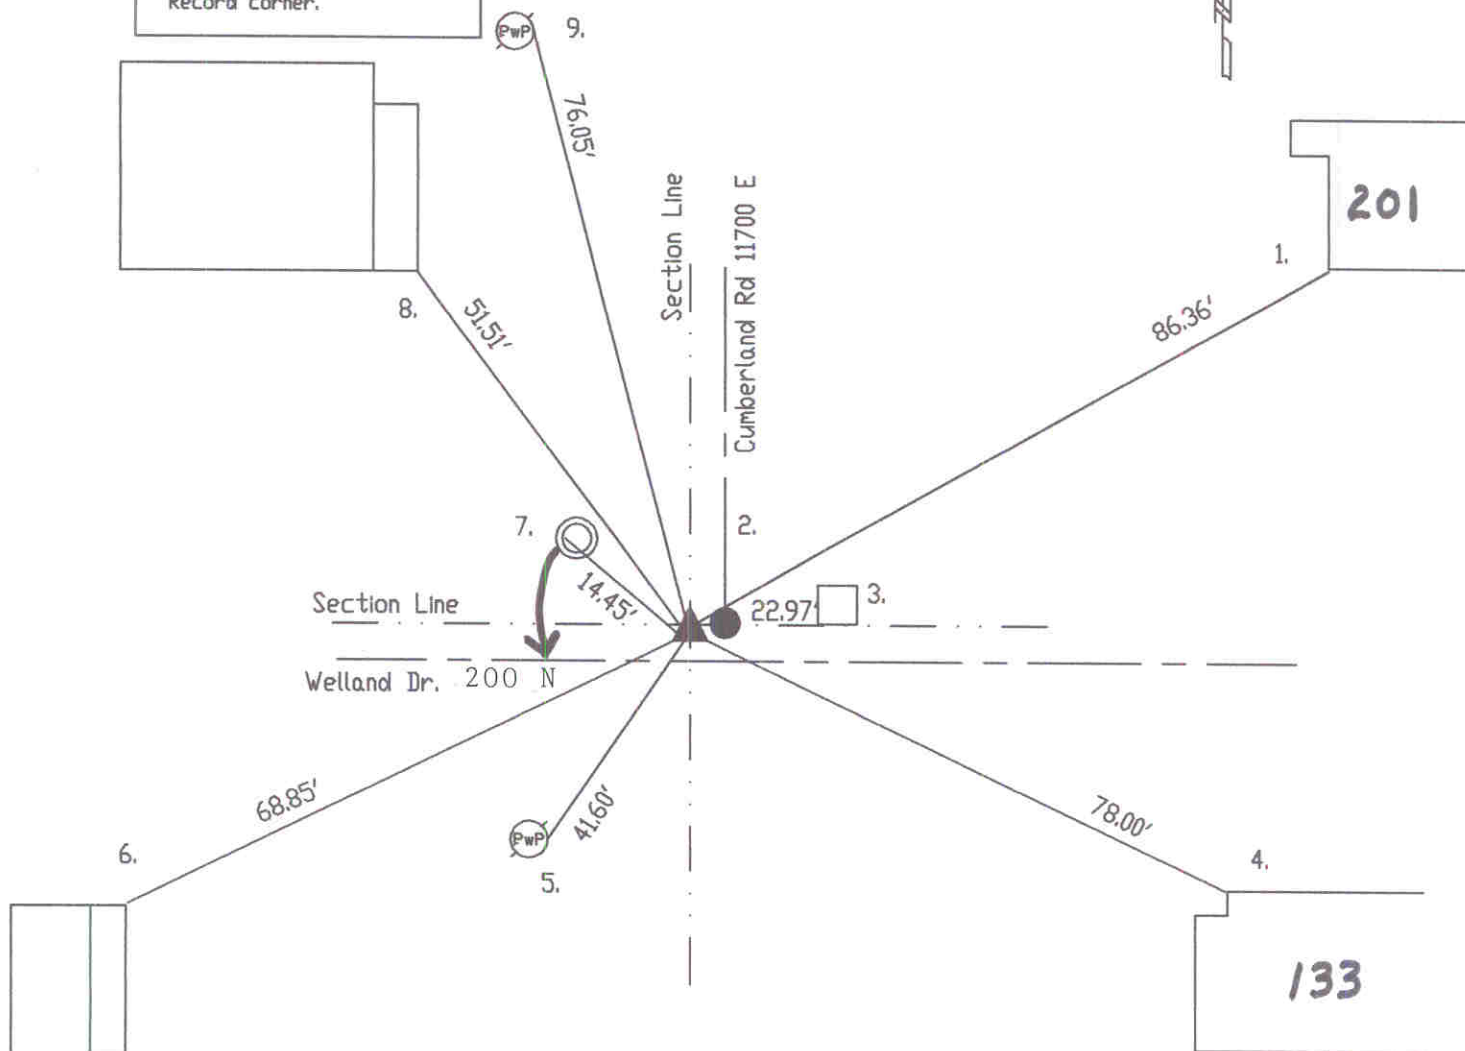


OFFICE OF THE MARION COUNTY SURVEYOR  
SECTION RECORD CORNER  
SECTION 3 TOWNSHIP 15 RANGE 5  
DATE: 9-11-99 4-2-04  
PARTY CHIEF: Whiteside Wilcoxon  
CREW: Mag nail @ surface  
Du TYPE OF MARKER: PK nail at surface  
METHOD OF ESTABLISHMENT: County: 9-19-94

NOTE: This corner position represents a title corner and may not necessarily be in the position of the Record corner.

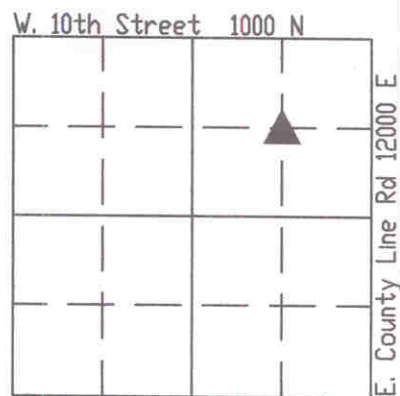

SX550315

REF.	DISTANCE	DESCRIPTION
1.	86.36'	SW corner of stone ADDRESS: 201
2.	3'+/-	Due E to C/L of Cumberland Road
3.	22.97'	Cut 'x' S-edge of drain inlet
4.	78.00'	NW corner brick building at ground
5.	41.60'	PK nail E PwP no# 6'up
6.	68.85'	NE corner of porch for ADDRESS: 134
7.	14.45'	Cut 'x' W-rim of manhole (#7 SW of corner)
8.	51.51'	SE corner of porch for ADDRESS: 200
9.	76.05'	PK nail E PwP# 24-521 F 6"up